

SERAIKELA



NO.	DATE	REVISION
1		
2		
PROJECT TITLE: PROPOSED SITE PLAN OF KVPFSDS GIRLS HIGH SCHOOL, SERAIKELA
 CLIENT: KVPSFSDS
 DATE: 01/01/2024
 SCALE: 1:1000
 DRAWN BY: A.K.
 CHECK BY: A.K.
 PROJECT NO: 01
 SHEET NO: 01

ARCHITECTURAL DRAWING OF MAIN GATE
 AND GUARD ROOM FOR SCHOOL OF I.T.Y.

DOOR WINDOWS SCHEDULE			
NO.	UNIT	SIZE	REMARKS
01	20' X 14'	-	BY
02	20' X 14'	-	BY


DATE	DRAWN BY	CHECKED BY
		A.K.
SHEET NO.	STAMP	

ARCHITECTURAL STRUCTURE & ART





ELEVATION

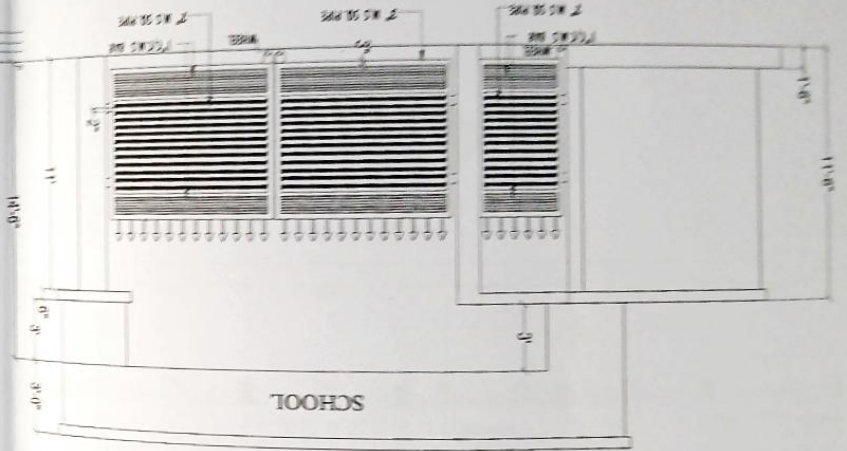


PLAN

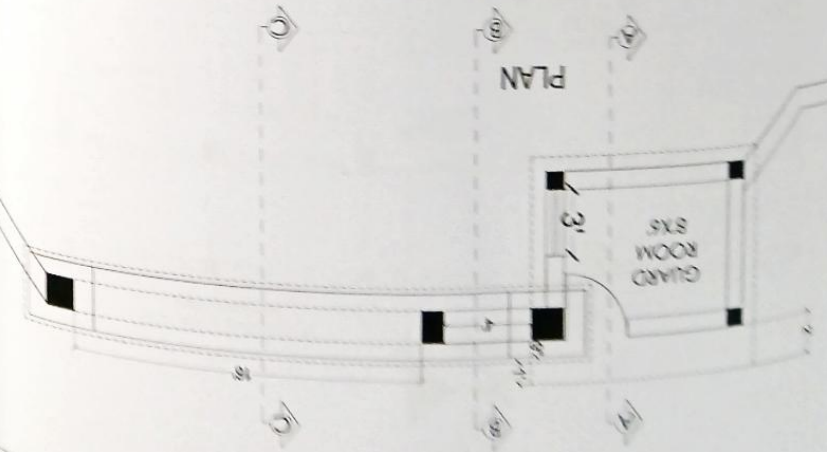


SECTION A-A

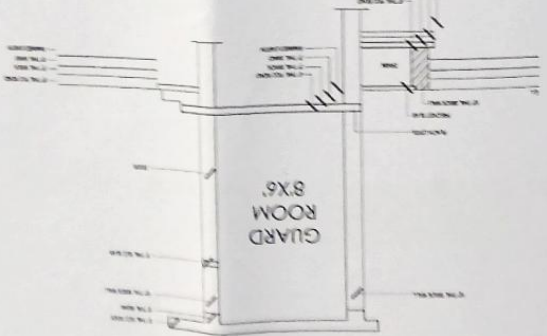

SECTION B-B

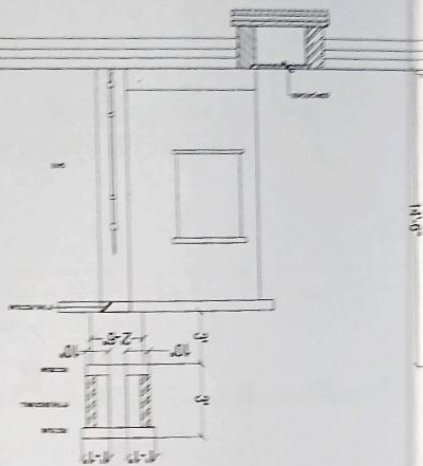

SECTION C-C

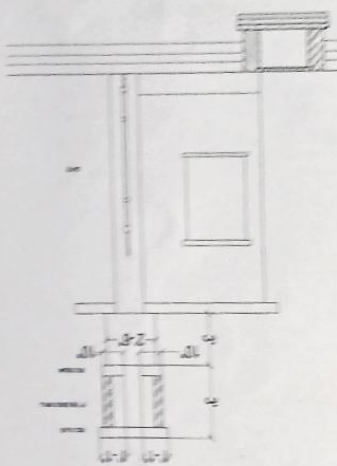

**PROPOSED ACADEMIC BLOCK
GROUND FLOOR PLAN**

TOTAL AREA-4039 SQ.FT

SCHEDULE FOR DOOR & WINDOWS


Sl. no.	DESCRIPTION	TYPE	WIDTH	HEIGHT	SILL I/L	LINTEL I/L

**PROPOSED ACADEMIC BLOCK
FOR KVPDS GIRLS HIGH SCHOOL, SARAİKELA**

PROJ. TITLE: _____
 CLIENT: _____
 NO. DATE: _____
 DETAIL: _____
 REV. BY: _____

REVISION

The Creators

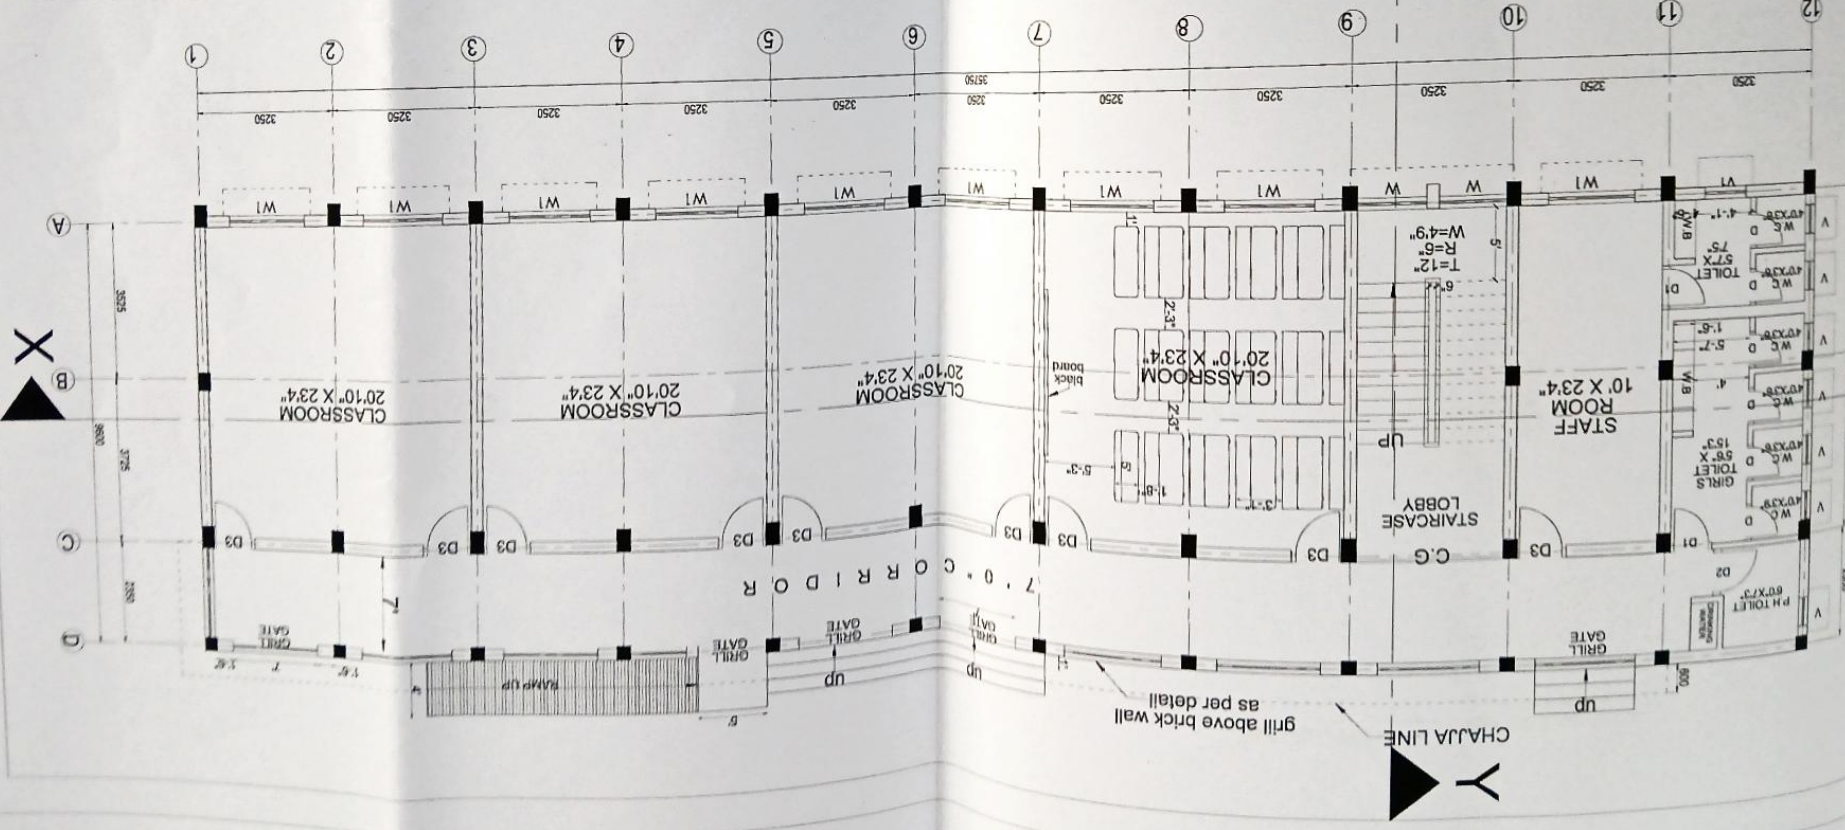

PROPOSED ACADEMIC BLOCK
1st FLOOR PLAN
 TOTAL AREA-4039 SQ.FT

The Creators
 ARCHITECTS
 1007 TRINITY APARTMENTS

PROJ. TITLE: PROPOSED ACADEMIC BLOCK FOR KPSPS GIRLS HIGH SCHOOL, SARAIKELA

DRG. TITLE: 1st FLOOR PLAN


CLIENT:

NO. DATE **REVISION**

DETAIL **BY**

SCHEDULE FOR DOOR & WINDOWS

Sl. no.	TYPE	WIDTH	HEIGHT	SILL LVL.	LINTEL LVL.	DESCRIPTION
1	D	2'6"	7'0"	----	7'0"	Door to p.r. corridor (both door)
2	D1	3'0"	7'0"	----	7'0"	Door to p.r. corridor (both door)
3	D2	3'3"	7'0"	----	7'0"	Door to p.r. corridor (both door)
4	D3	3'6"	8'6"	----	8'6"	Door to p.r. corridor (both door)
7	W	4'7"	5'6"	3'0"	8'6"	Window to p.r. corridor
8	W1	6'0"	5'6"	3'0"	8'6"	Window to p.r. corridor
9	V	2'0"	2'6"	6'0"	8'6"	Window to p.r. corridor
10	V1	3'0"	2'6"	6'0"	8'6"	Window to p.r. corridor
11						

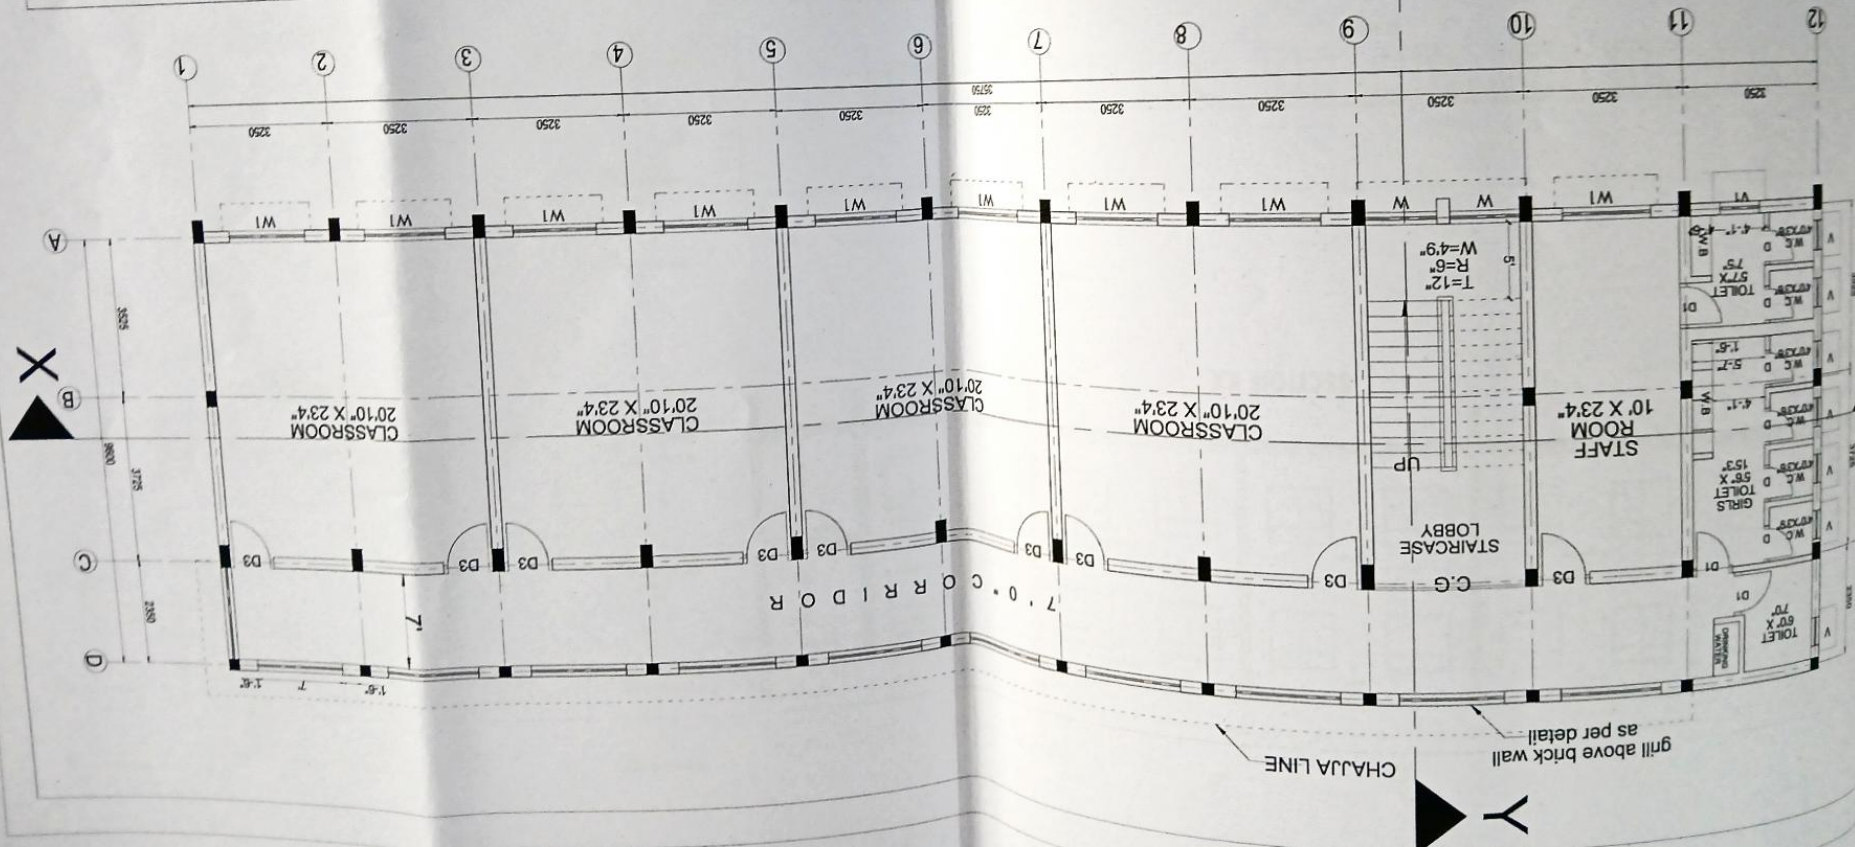






DATE: _____


SCALE: _____

DESIGNER: _____


RIGHT SIDE ELEVATION

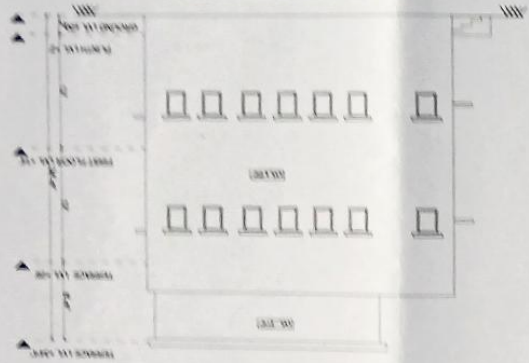


SECTION YY

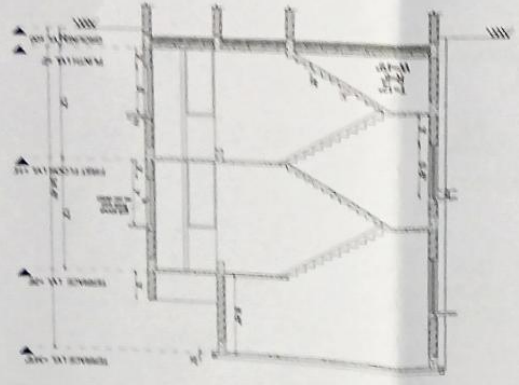


FRONT ELEVATION

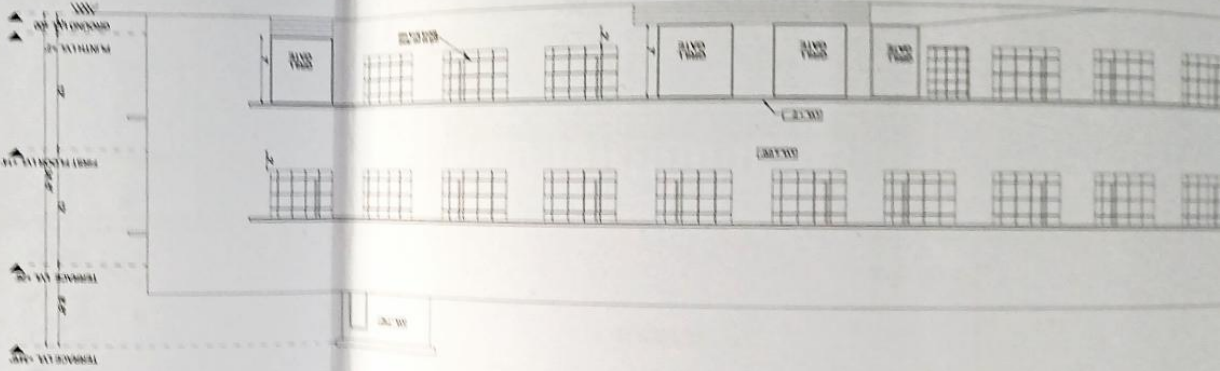


SECTION XX

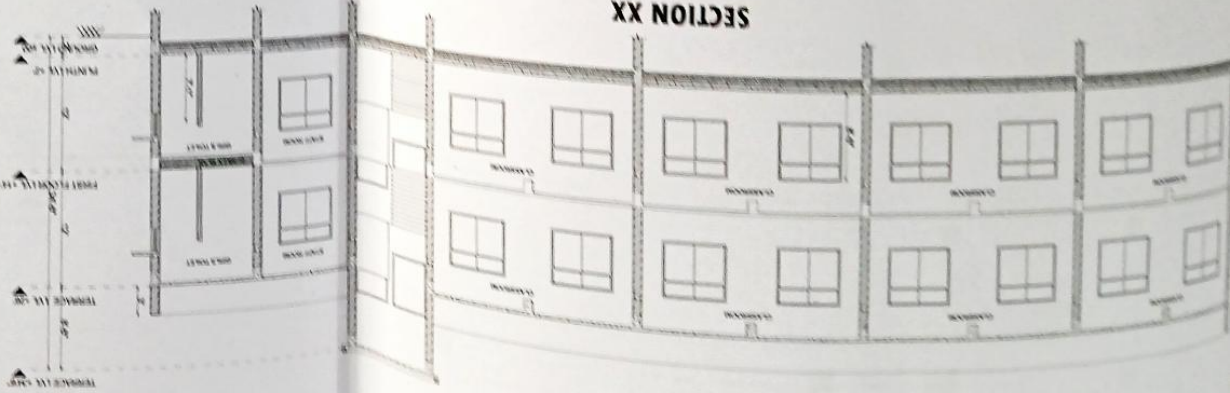

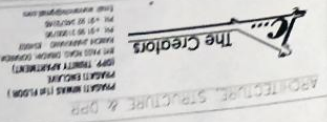


DATE: -
 DRAWN BY: -
 CHECKED BY: - A.K.
 SHEET No.:




SECTION C-C

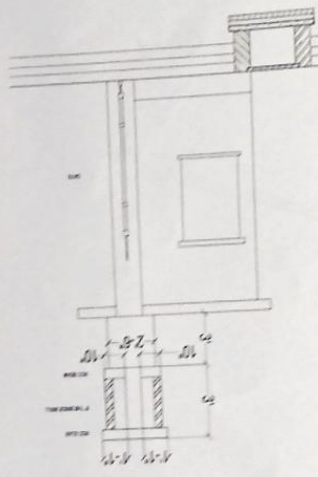

SECTION B-B

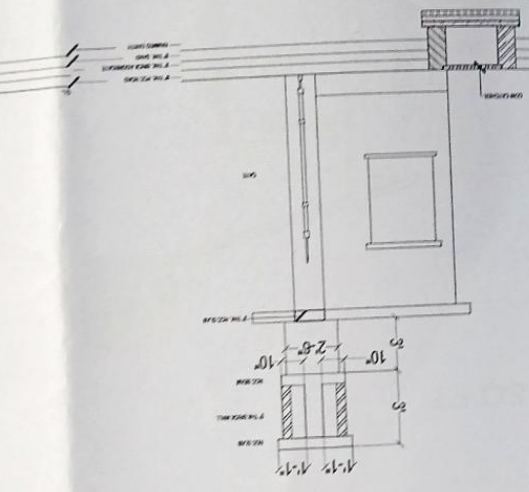

SECTION A-A

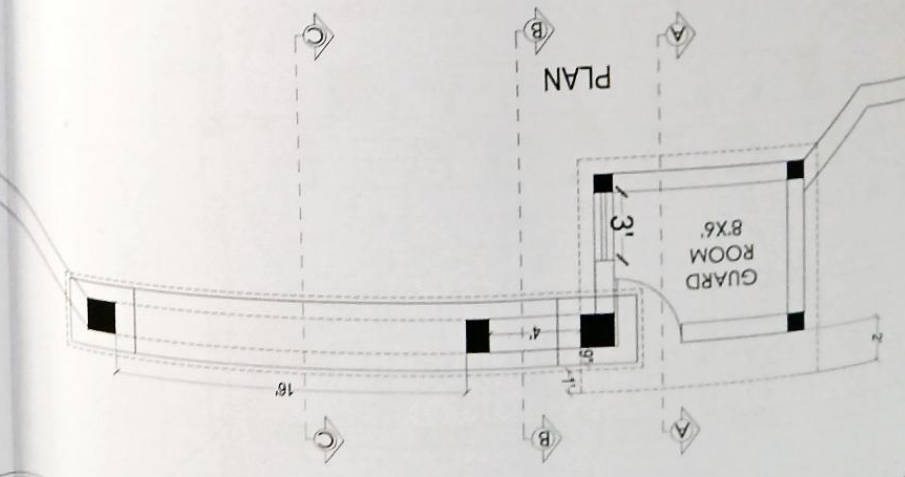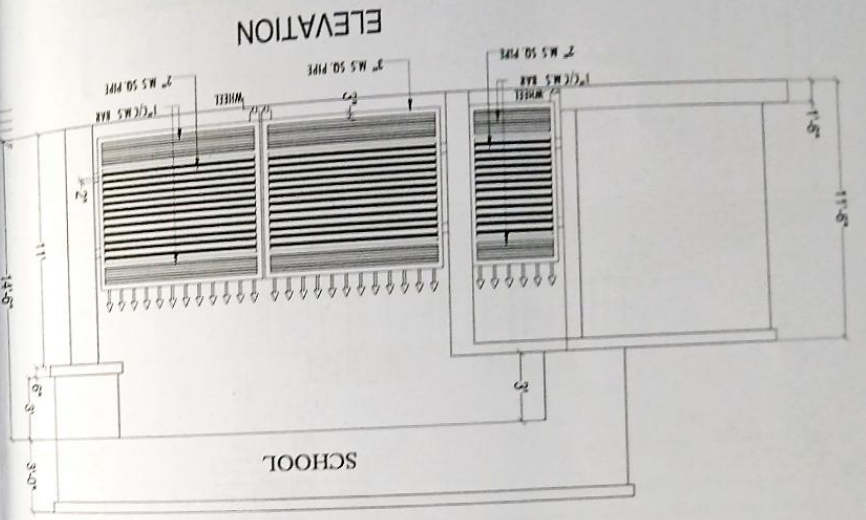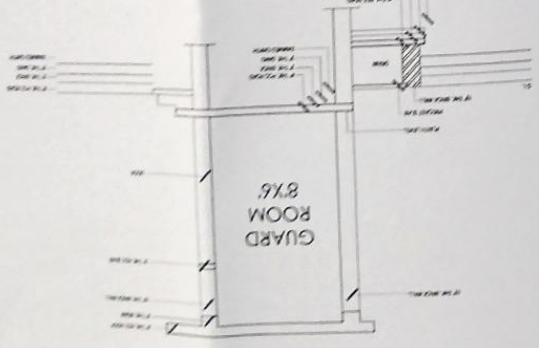


DOOR WINDOWS SCHEDULE

NO.	UNIT	SIZE	TYPE
1	3'	3'-0" X 7'-0"	D1
2	8'	3'-0" X 4'-0"	W


PROJECT: -
 PROPOSED STRUCTURAL DRAWING OF MAIN GATE WITH SECURITY ROOM FOR SCHOOL OF J.E.P.C.

PROPOSED GIRL'S TOILET BLOCK


front elevation

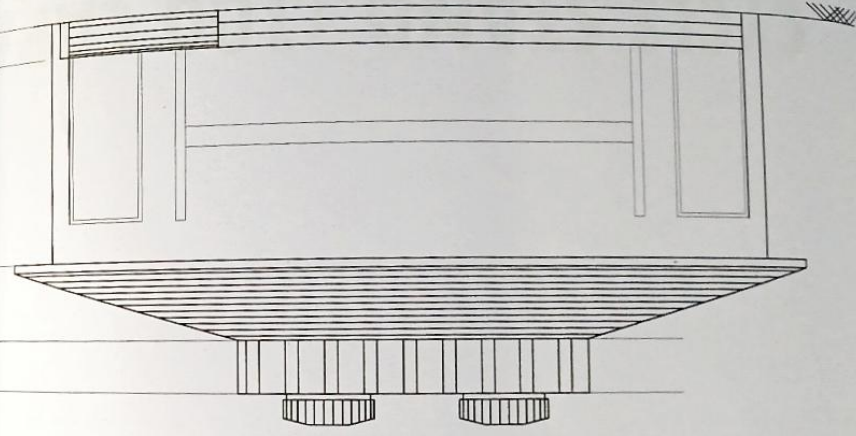

SECTION X-X'

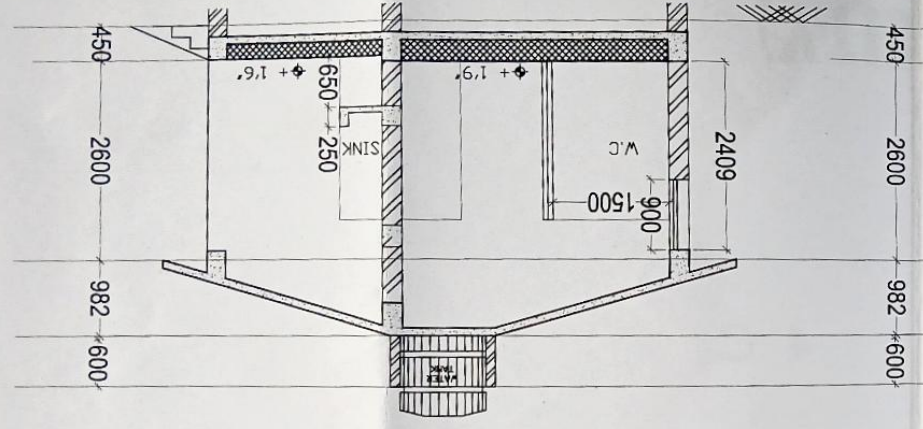

AREA: 695.00 SQ. FT

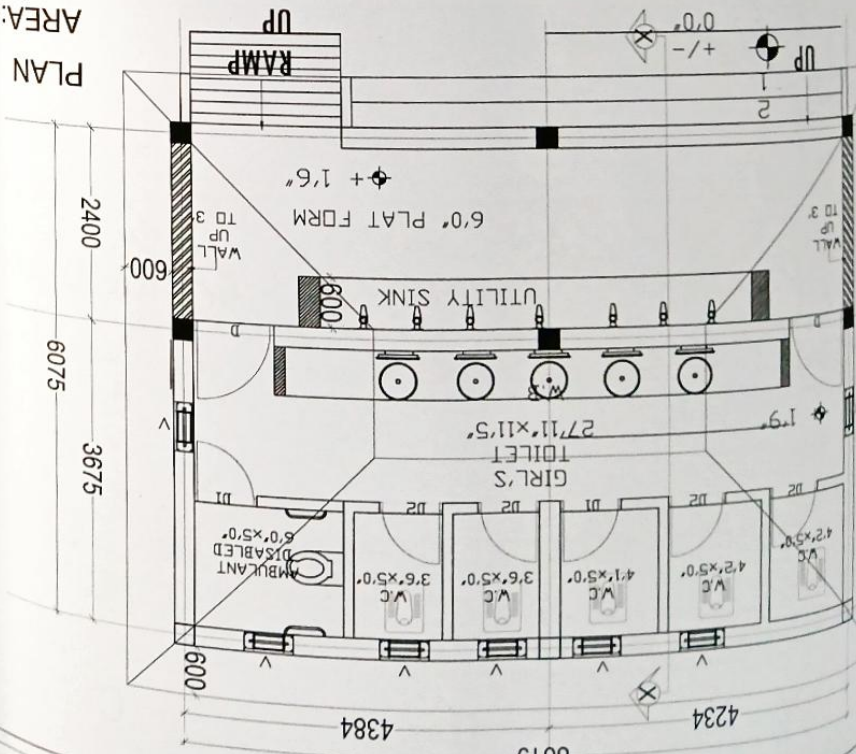

SCHEDULE FOR DOOR & WINDOWS

Sl. no.	TYPE	WIDTH	HEIGHT	SILL LV.	LINTEL LV.	DESCRIPTION
1	D	3'6"	7'	---	---	non-descriptive double leaf flush door
2	D1	3'3"	7'	---	---	non-descriptive single leaf flush door
3	D2	2'6"	7'	---	---	non-descriptive single leaf flush door
4	V	2'	3'0"	5'0"	7'	fully glazed 8.5 window

NO.	DATE	REVISION

PROPOSED CONSTRUCTION OF TOILET BLOCK

TOILET DETAILS